


# FLAT (TRANSITION) THRESHOLD

## TRANSITION TO TILE, STONE, ETC.

OFFSET HUNG SINGLE (MIN. 2 1/4" JAMB AREA NEEDED TO COVER CEMENT CASE)  
RIGHT HAND SHOWN - LEFT HAND OPPOSITE

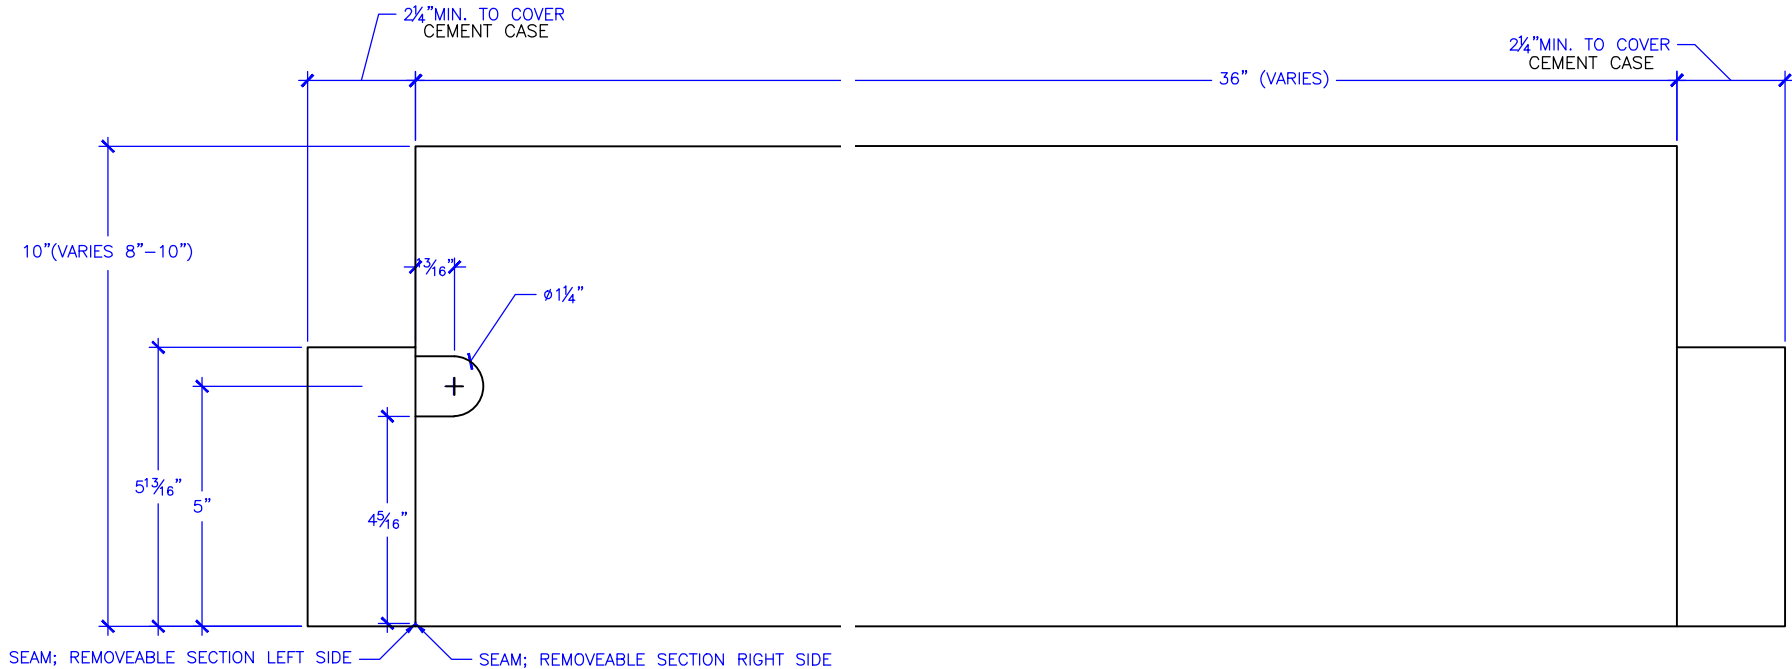

PLAN VIEW

SCALE = 1:4

### NOTES:

1. MATERIAL THICKNESS VARIES FROM 1/8" TO 1/4"
2. PREPARE THRESHOLD WITH "D" SHAPE HOLE FOR REMOVAL AT SPINDLE
3. BOTH SIDES OF THRESHOLD ARE REMOVABLE; INSTALL & SEAL WITH SILICONE ONLY
4. DO NOT SCREW INTO CEMENT CASE. SEAL WILL BE COMPROMISED